



**IMPORTANT NOTICE:**  
 THESE DRAWINGS CONTAIN INFORMATION THAT IS NOT TO BE REPRODUCED OR TRANSMITTED IN ANY FORM OR BY ANY MEANS, ELECTRONIC OR MECHANICAL, INCLUDING PHOTOCOPYING, RECORDING, OR BY ANY INFORMATION STORAGE AND RETRIEVAL SYSTEM. WITHOUT THE WRITTEN PERMISSION OF THE ARCHITECT, THESE DRAWINGS ARE NOT TO BE USED FOR ANY OTHER PROJECT.

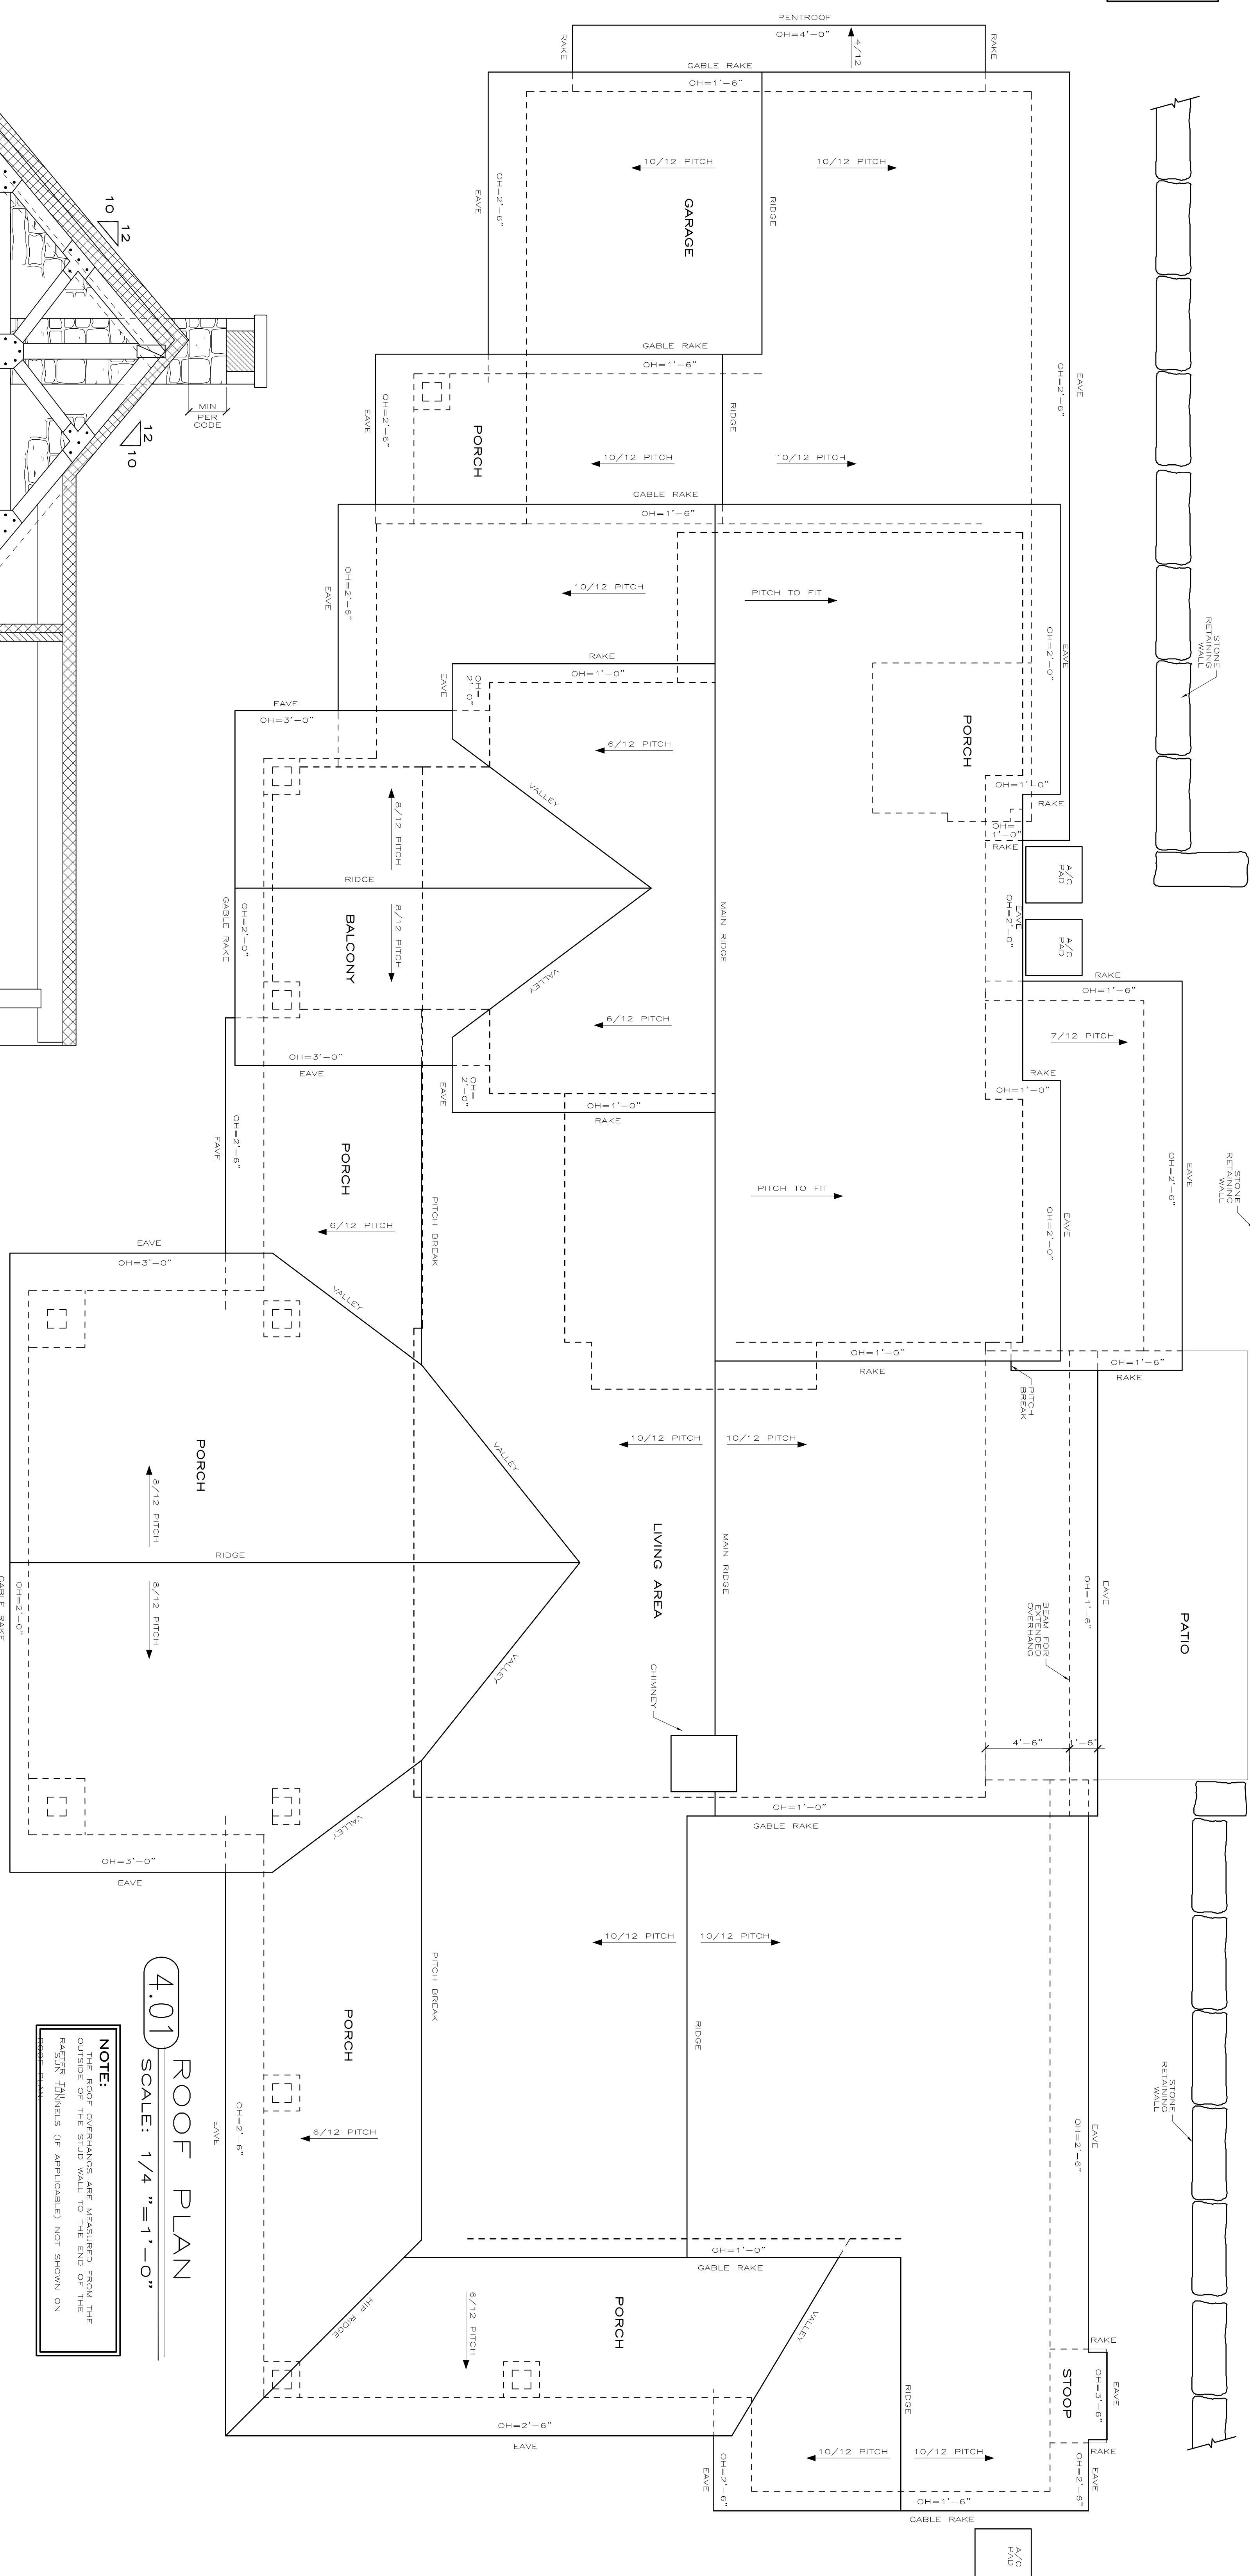


**4.01** ROOF PLAN  
 SCALE: 1/4" = 1'-0"


**NOTE:**  
 THE ROOF OVERHANGS ARE DIMENSIONED FROM THE EXTERIOR FINISH OF THE WALLS UNLESS OTHERWISE NOTED.

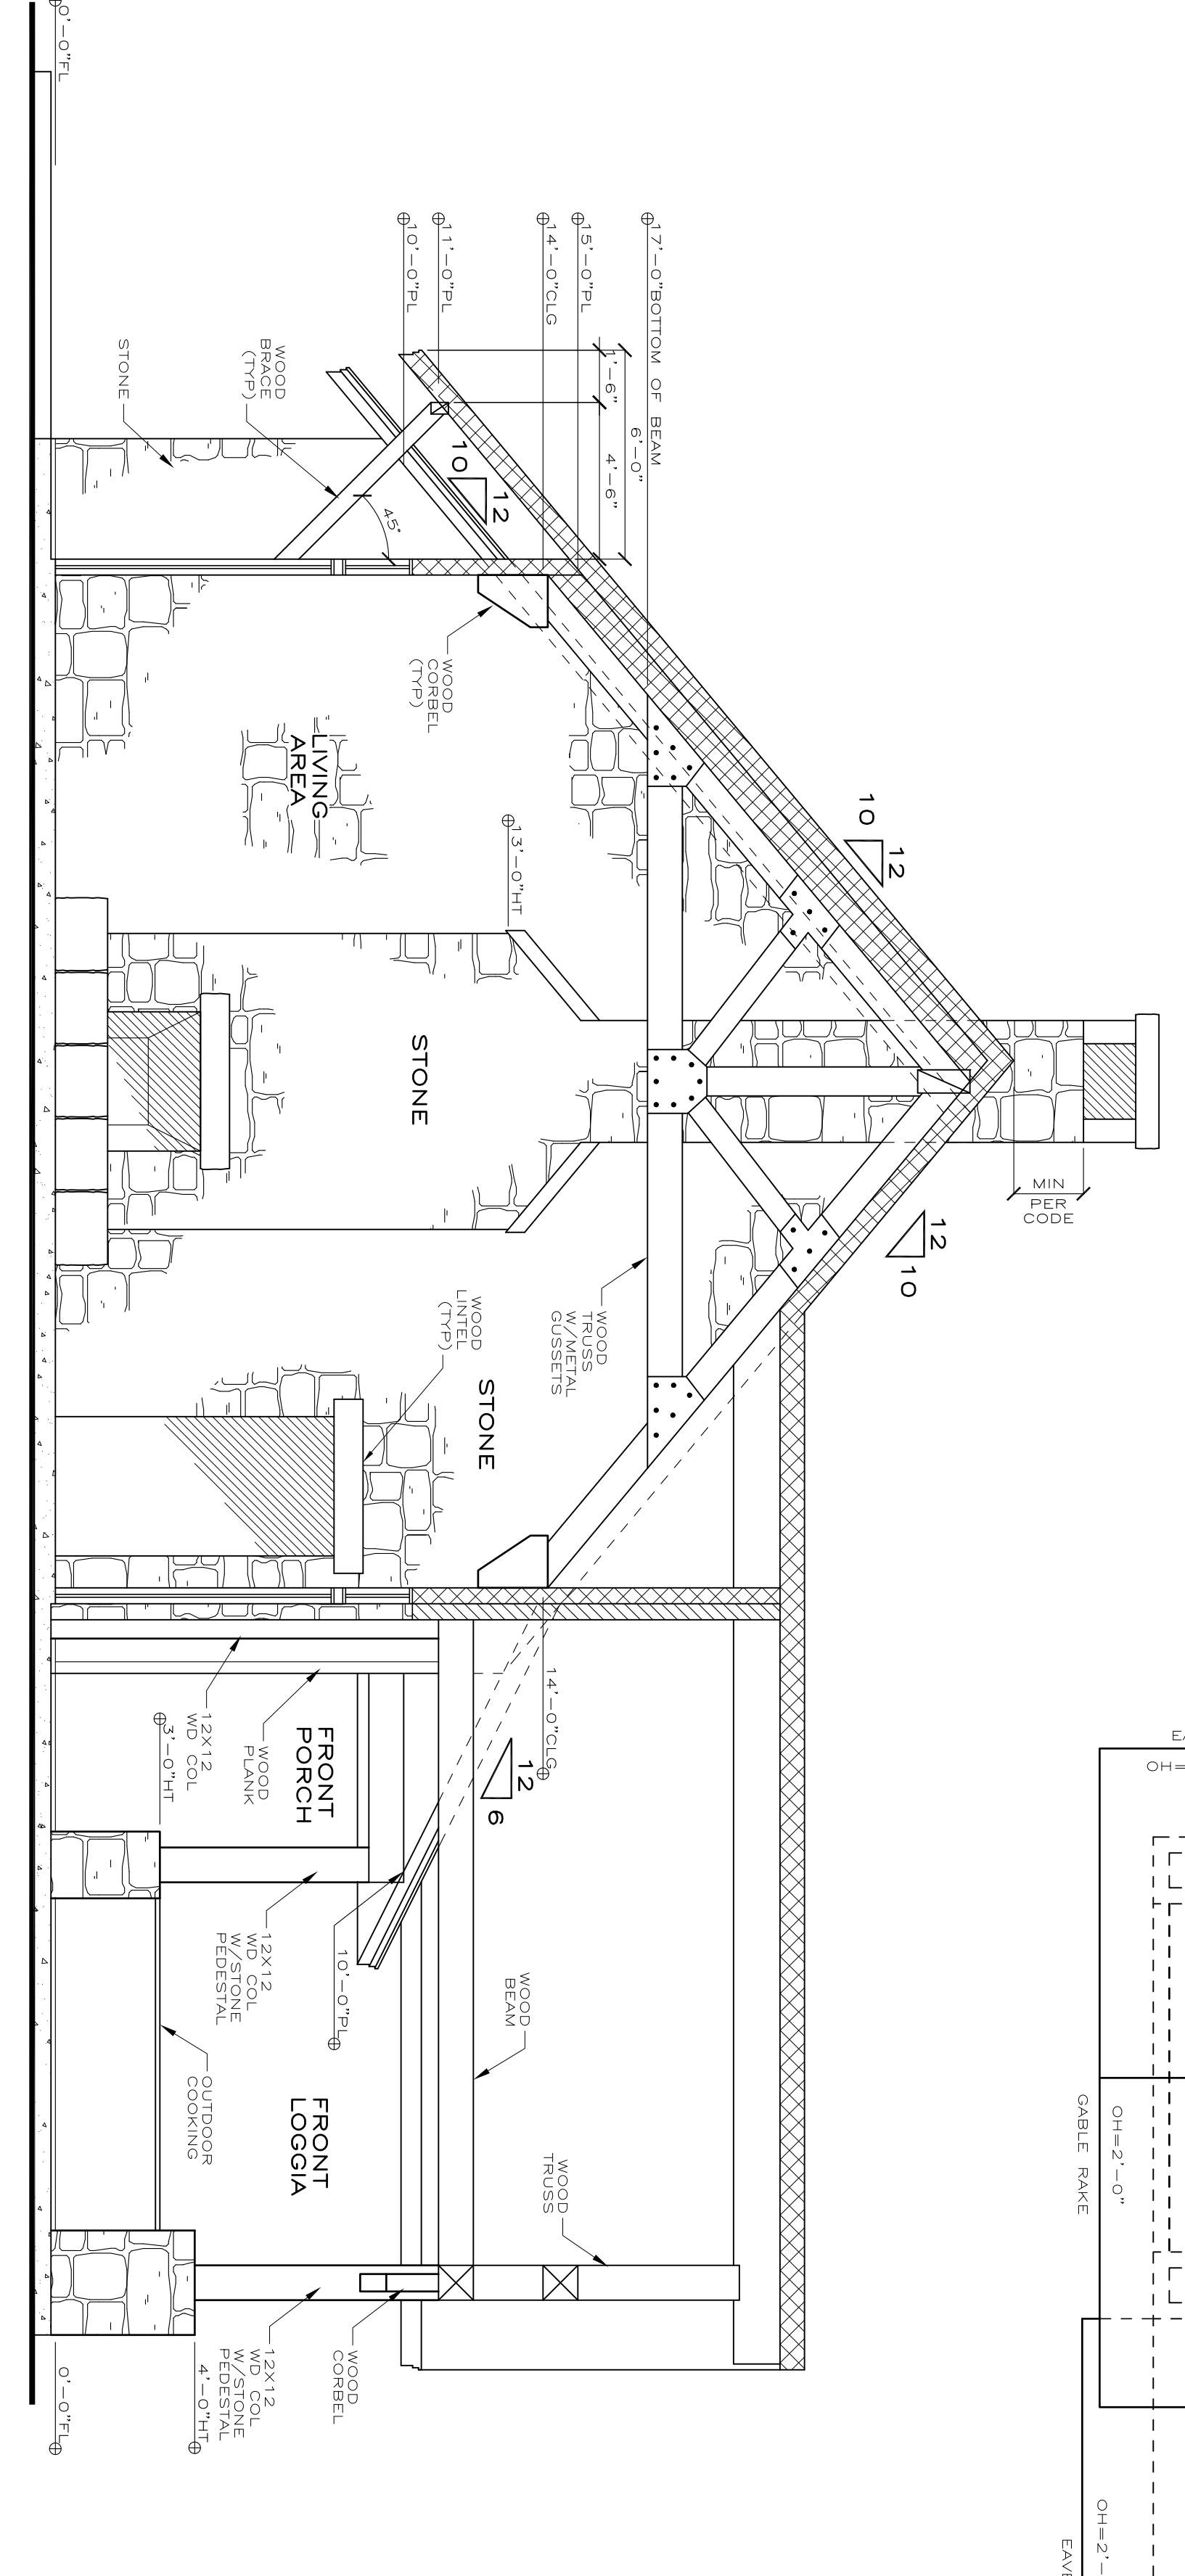


**4.02** BLDG SECTION/FIREPLACE ELEVATION  
 SCALE: 1/4" = 1'-0"

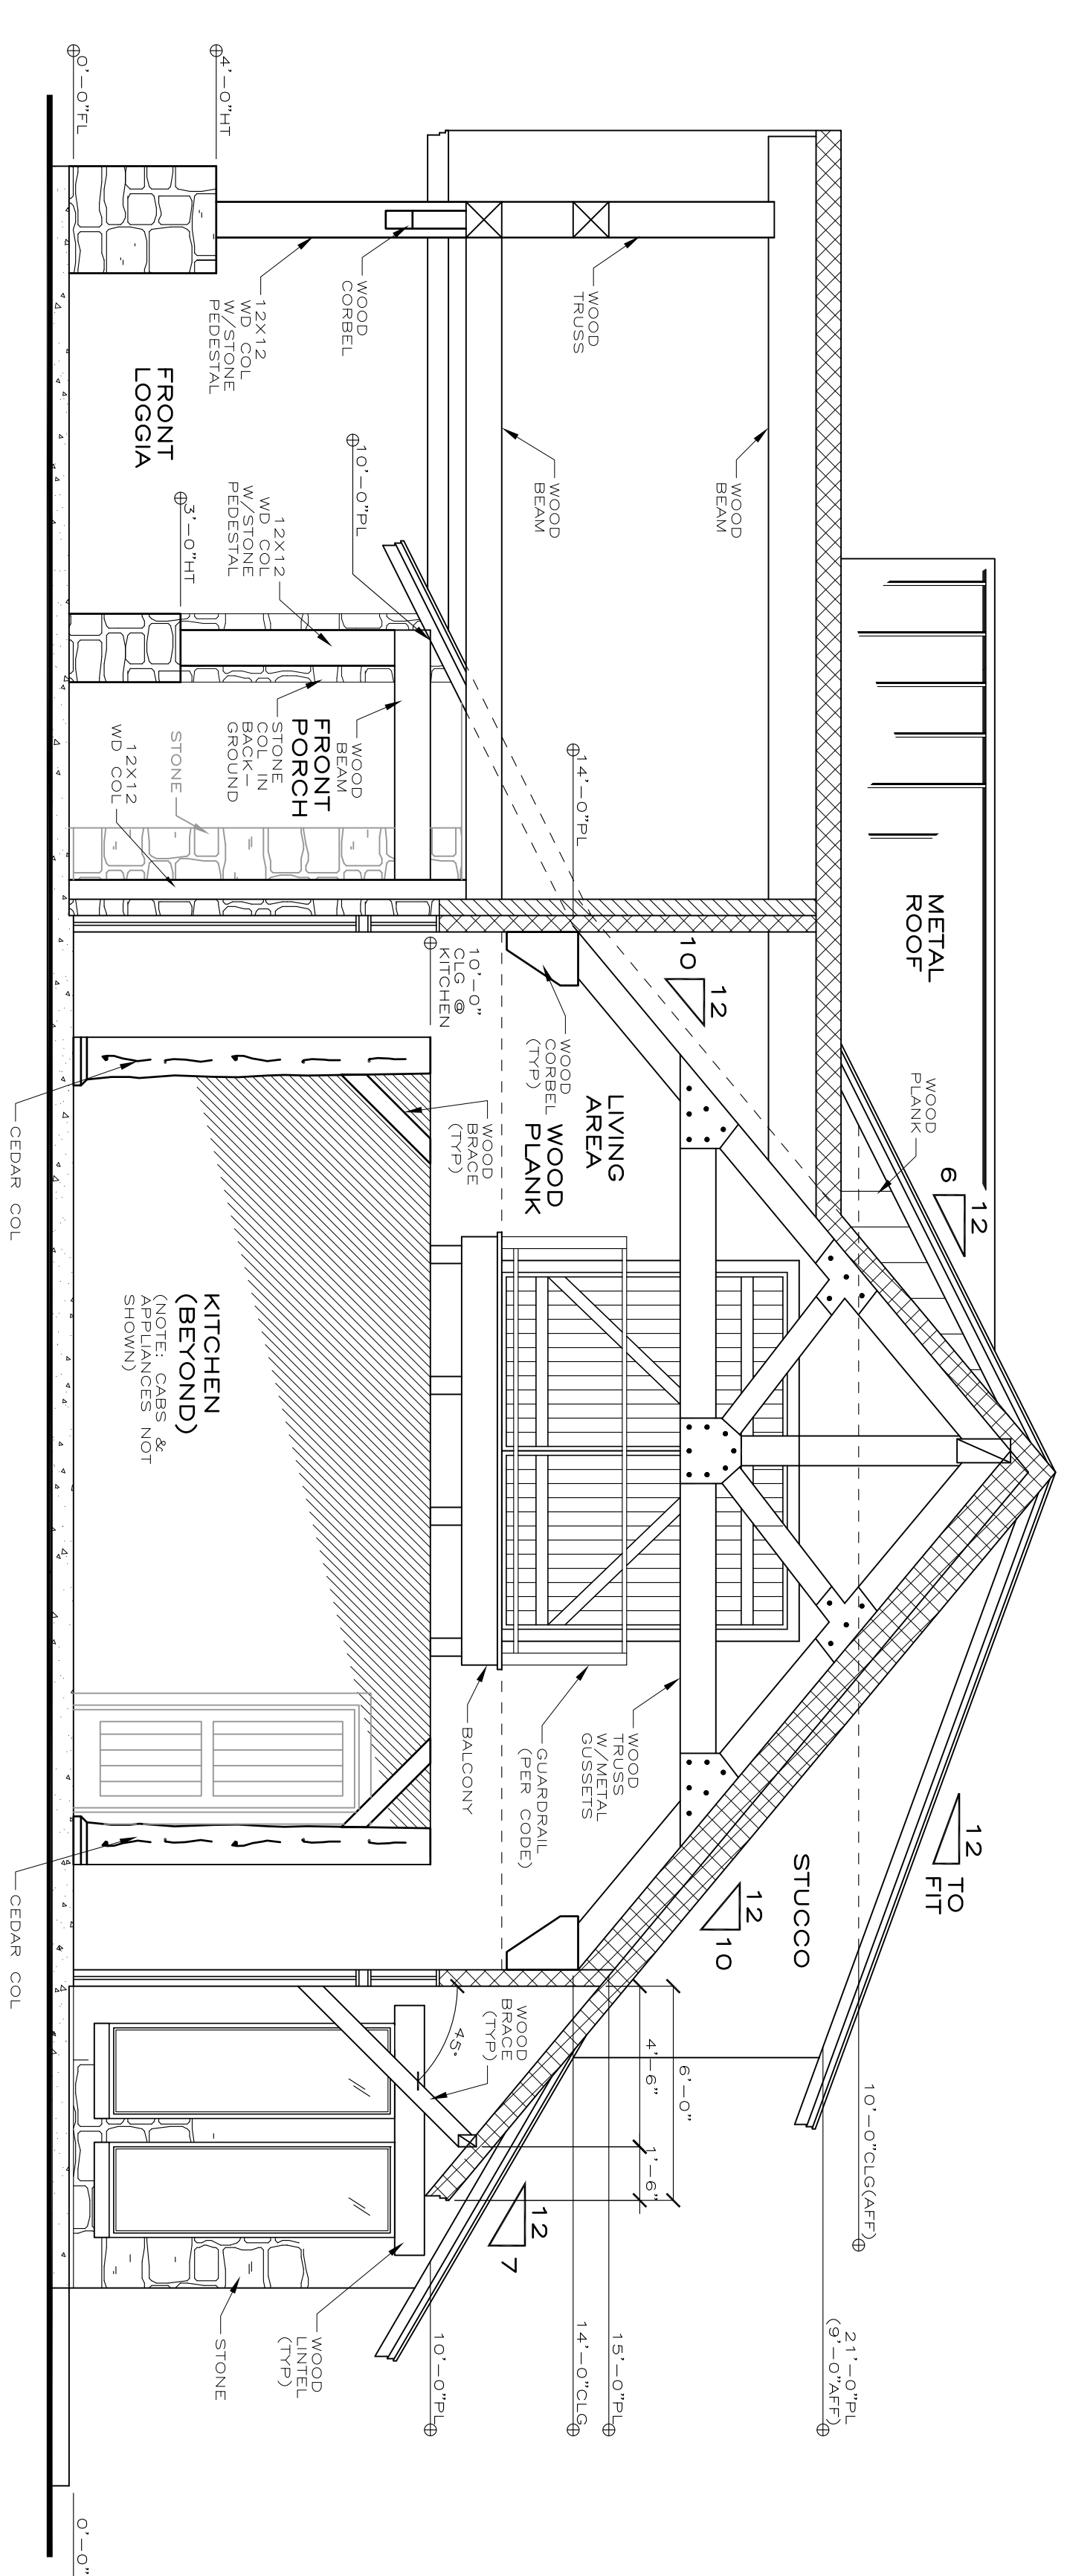

**4.04** BLDG SECTION THRU LIVING AREA  
 SCALE: 1/4" = 1'-0"

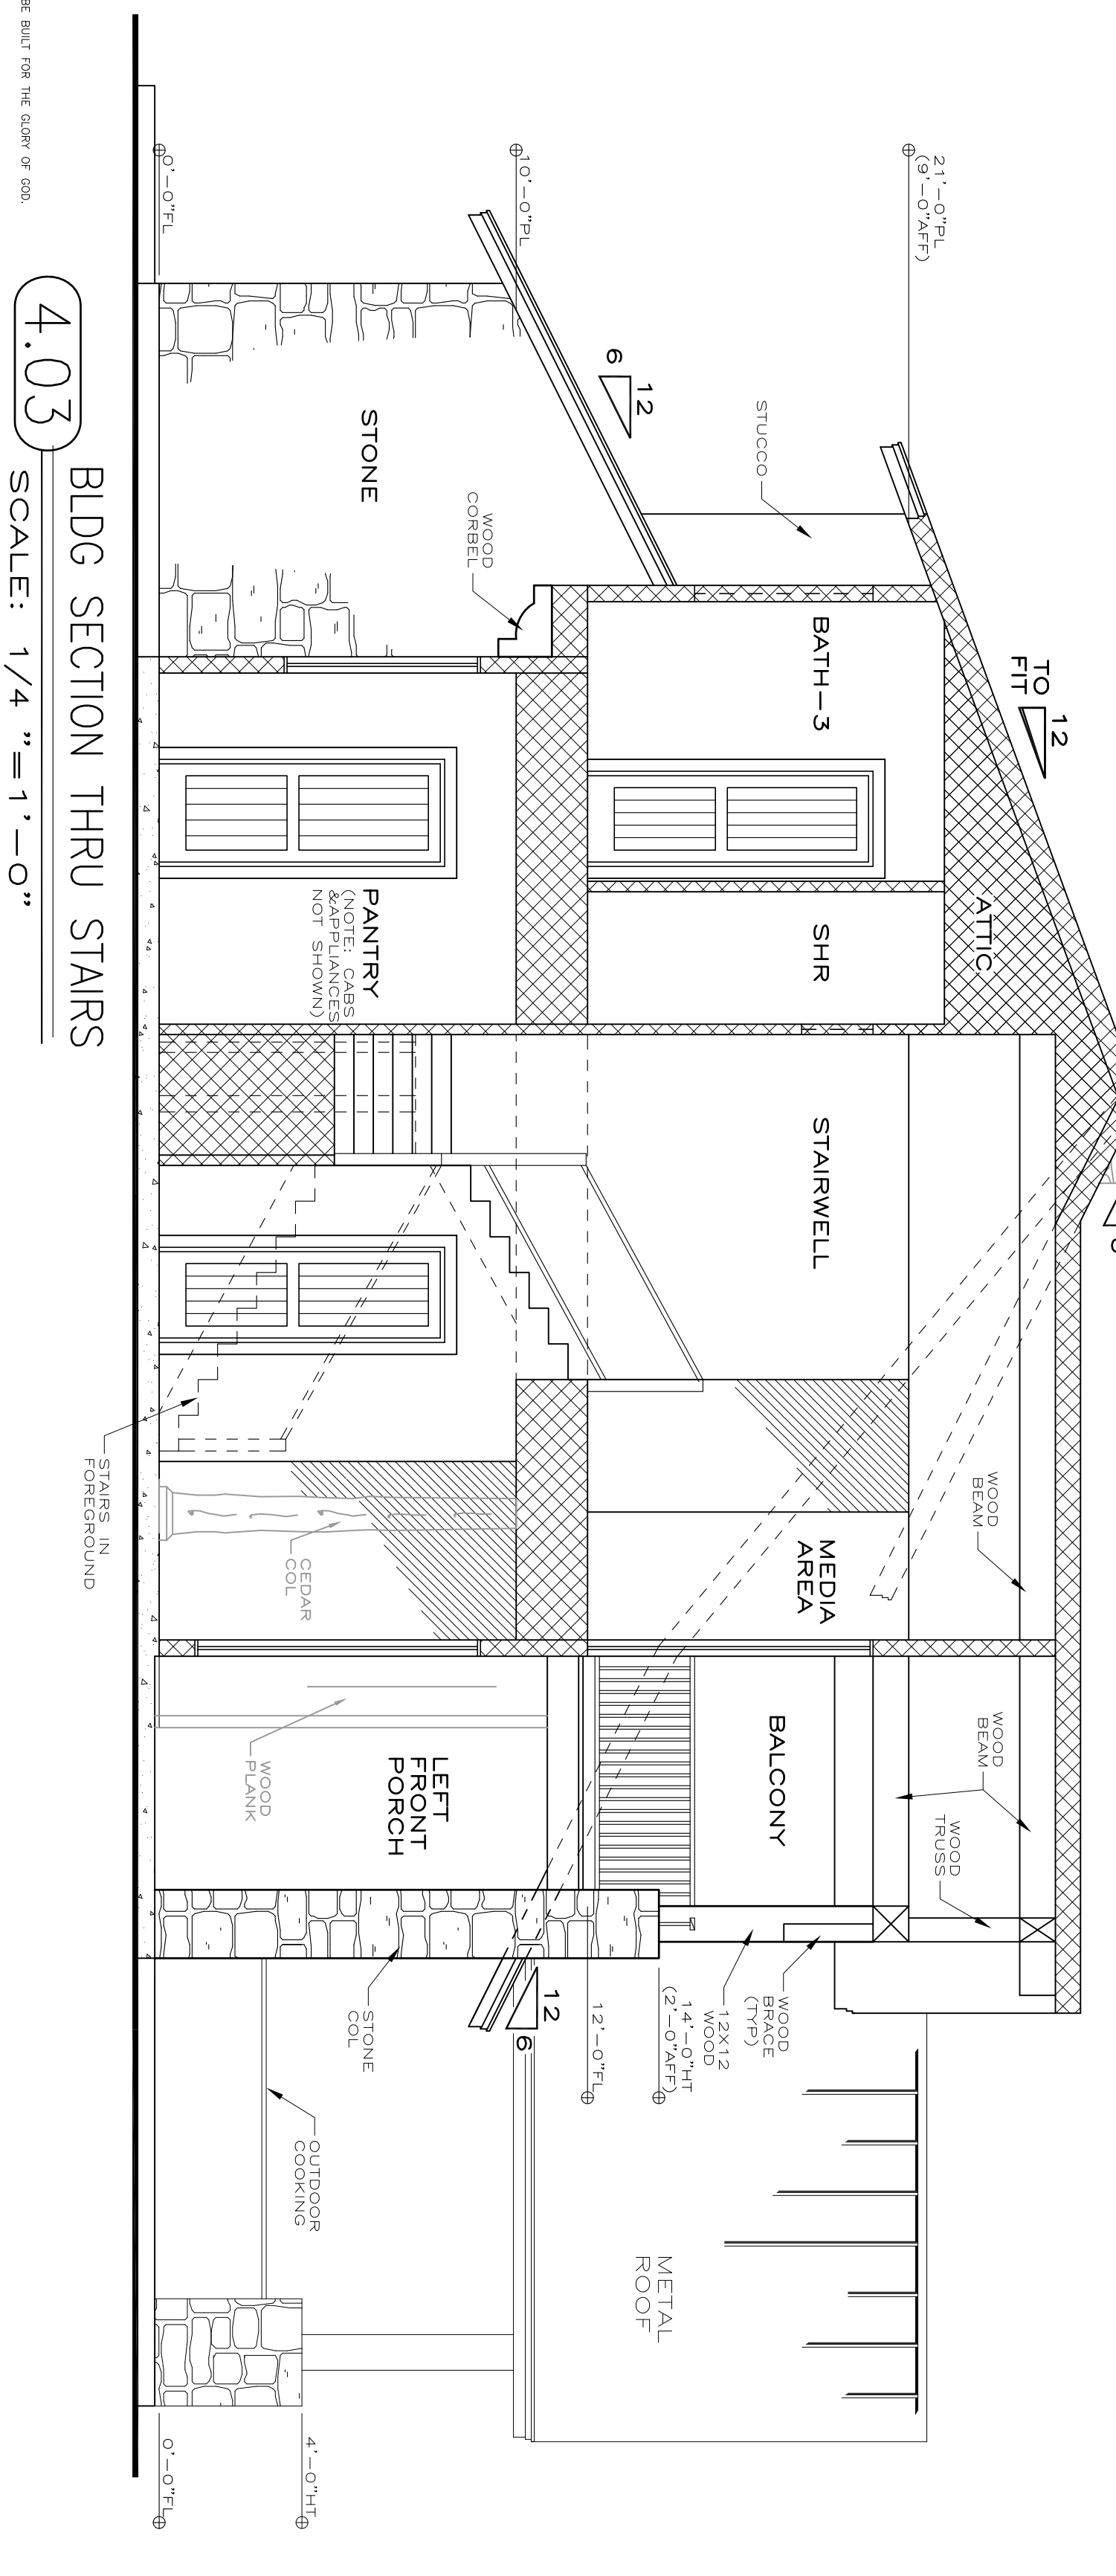

**4.03** BLDG SECTION THRU STAIRS  
 SCALE: 1/4" = 1'-0"

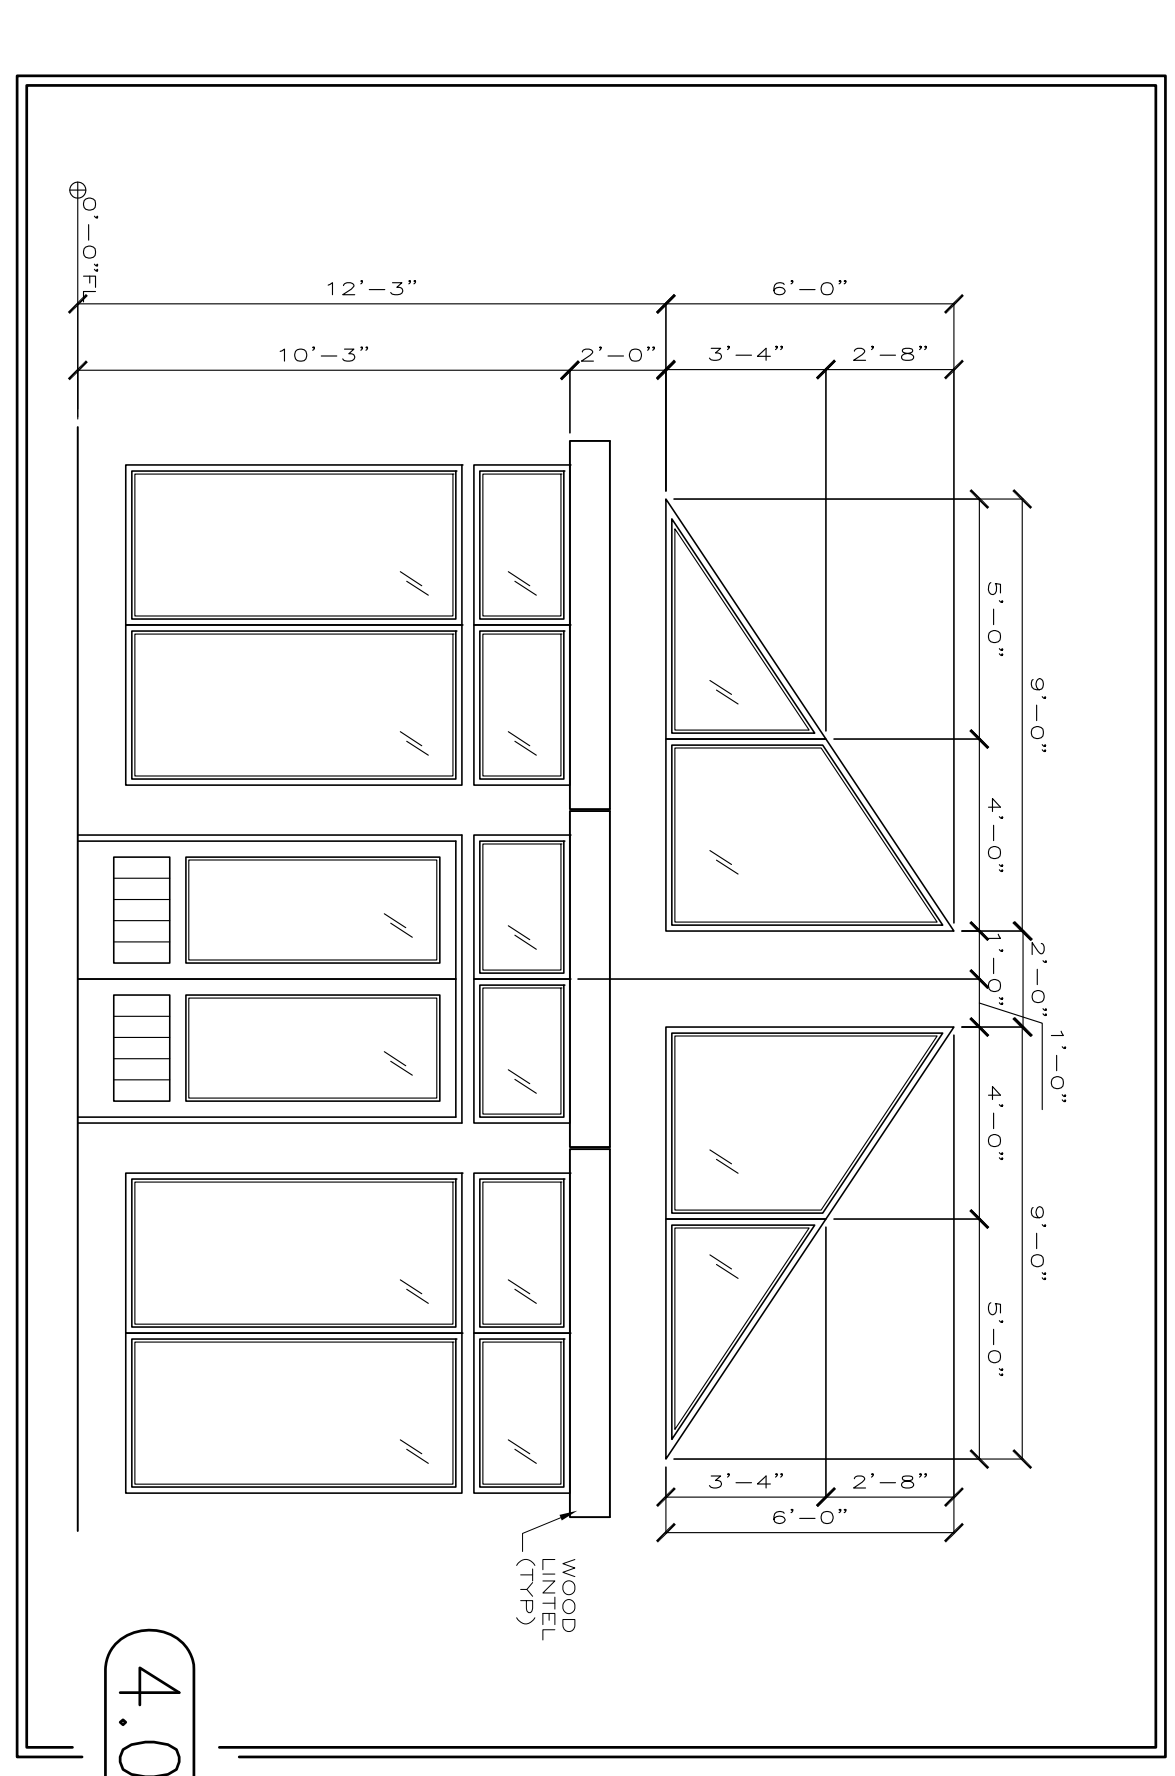

**4.05** TRAPEZOID WINDOWS DETAILS  
 SCALE: 1/4" = 1'-0"

AREA TOTALS	
ENTRY LEVEL	3103 SF
UPPER LEVEL	1016 SF
TOTAL LIVING AREA (CONDITIONED)	4119 SF
GARAGE	740 SF
PORCHES	1326 SF
BALCONY	106 SF
TOTAL AREA (NOT CONDITIONED)	2172 SF
TOTAL UNDER ROOF	6291 SF
VERANDA/STOOP (NOT COVERED)	335 SF

DESIGN BY  
 MICKEY THOMPSON  
 DRAWN BY  
 TRAVIS GENSCH  
 ISSUE DATE  
 7-11-2019  
 JOB NO.  
 1915

PAGE:  
**A4**  
 OF 7

NO.	DESCRIPTION	DATE